



Application for Bylaw Authority Pursuant to the Bay of Plenty Regional Council Floodway and Drainage Bylaw 2008

To: Arch Delahunty
Works Engineer
Environment Bay of Plenty
P O Box 364
Whakatane

1 Name and Address of ~~Owner of Site~~ ^{Contact} Relating to Application
~~Owner:~~ ^{Contact} Viv Barr - Rangitauki Community Bd.
 Postal Address: 1286 State Highway 30
 R.D.2 Whakatane 3192
 Location Description:
 Telephone number: 07 3049704
 Fax number: 07 3049721
 Cellphone number: 027 227 4494

2 ~~Details of Consultant~~
 Company Name: We have been in consultation with all
 Contact Person: related parties
 Postal Address: - Regional Council - Roger Waugh
 Business Phone: - Whakatane District Council - Paula Chapman
 Facsimile Number: - D.O.C. - Andrew Bassett
 Cellphone: - Grazier - M + J Black

All correspondence relating to this application should be sent to:

Applicant: Viv Barr
 Consultant:


3 Description of Proposal
 (For culverts, please state whether concrete, corrugated, or plastic)
 Development of a walkway for a 2 km
 stretch of the Rangitauki River along the
 river bank from State Highway 230 to
 the Edgecumbe Domain.

4 Duration Dates

February → March 2012

5 Site Plan

Please provide a site plan showing works relating to the proposal and the area surrounding the site etc.

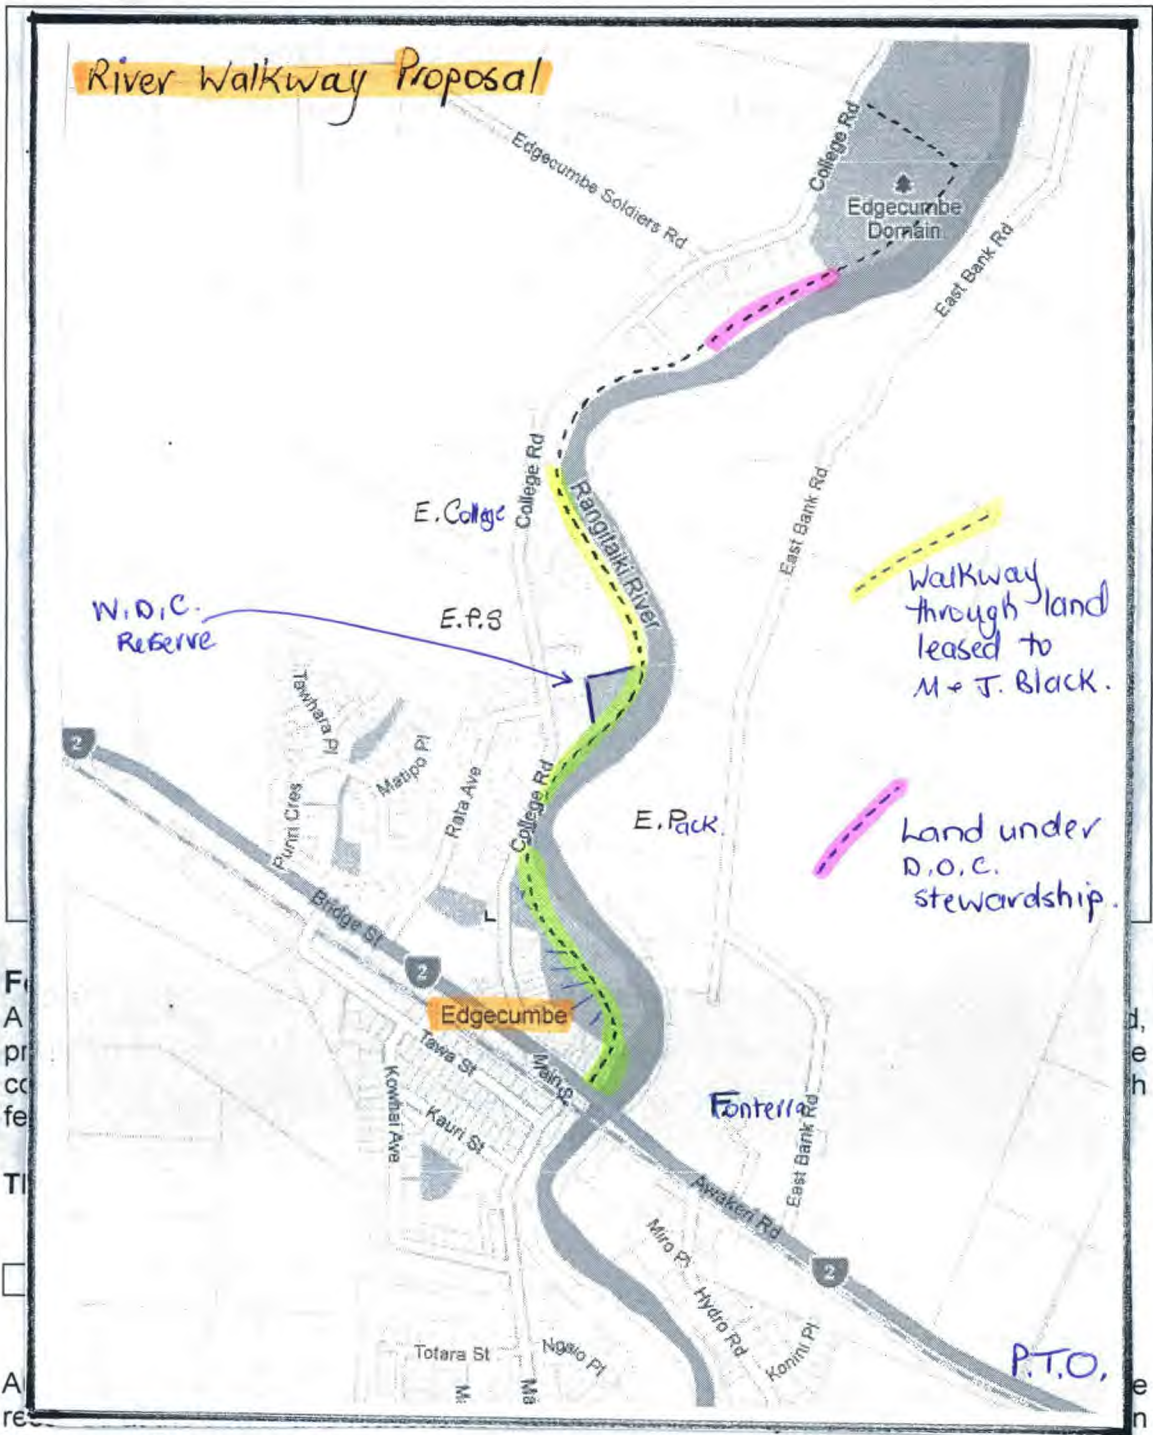

6

For the Annual Plan preparation.

Please call 0800 ENV BOP (368 267) for any queries.