



College Rd Site - Typical Section

Scale 1:25

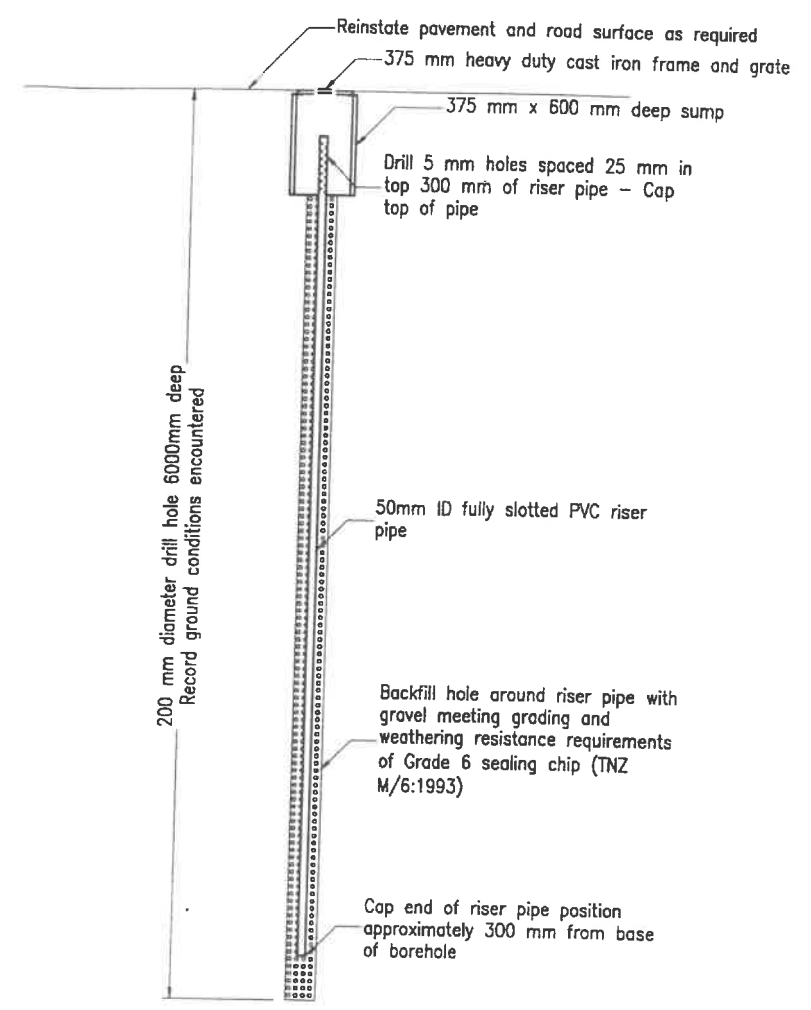

Pressure Relief Well - Typical Details

Scale 1:25

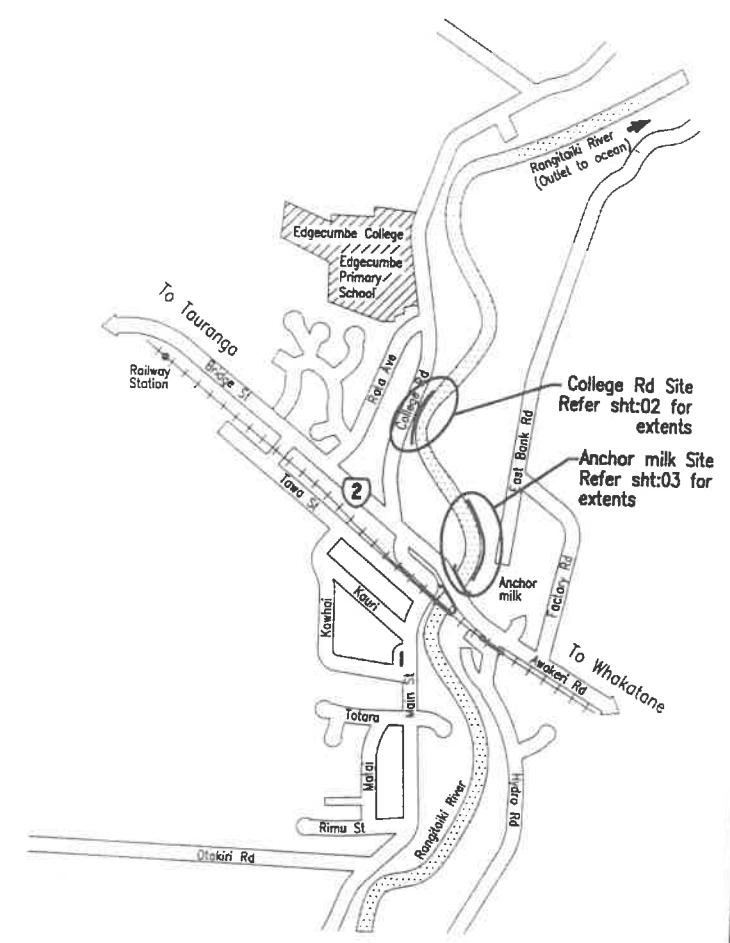


Locality Diagram (Edgecumbe)


Scale 1:5000

EBOP PLAN NO. R723 SHEET 1 OF 2


AMENDMENT	APP'D	DATE	BY	CHECKED	DATE
VERSION A (COLLEGE RD)			DESIGN D.DENNISON	R/D	12/99
			DRAWN J.TREVARTHEN		12/99
			APPROVED [Signature]		12/99
This drawing and its contents are the property of Opus International Consultants Limited. Any unauthorised employment or reproduction, in full or in part, is forbidden.					

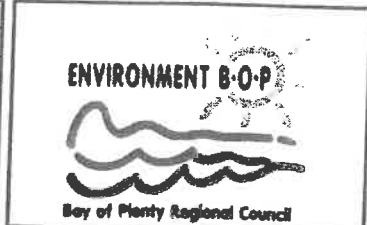

TITLE Bay Of Plenty Regional Council Anchor Products/College Rd, Edgecumbe Stopbank Drainage Improvements					
Typical Sections / Locality					
STATUS	TENDER	FILE	289030.02		
SCALE	PLOT DATE	JOB	CODE	SHEET	REVISION
AS SHOWN (A1)	22Dec99	10/1542/29	7204	01	R0

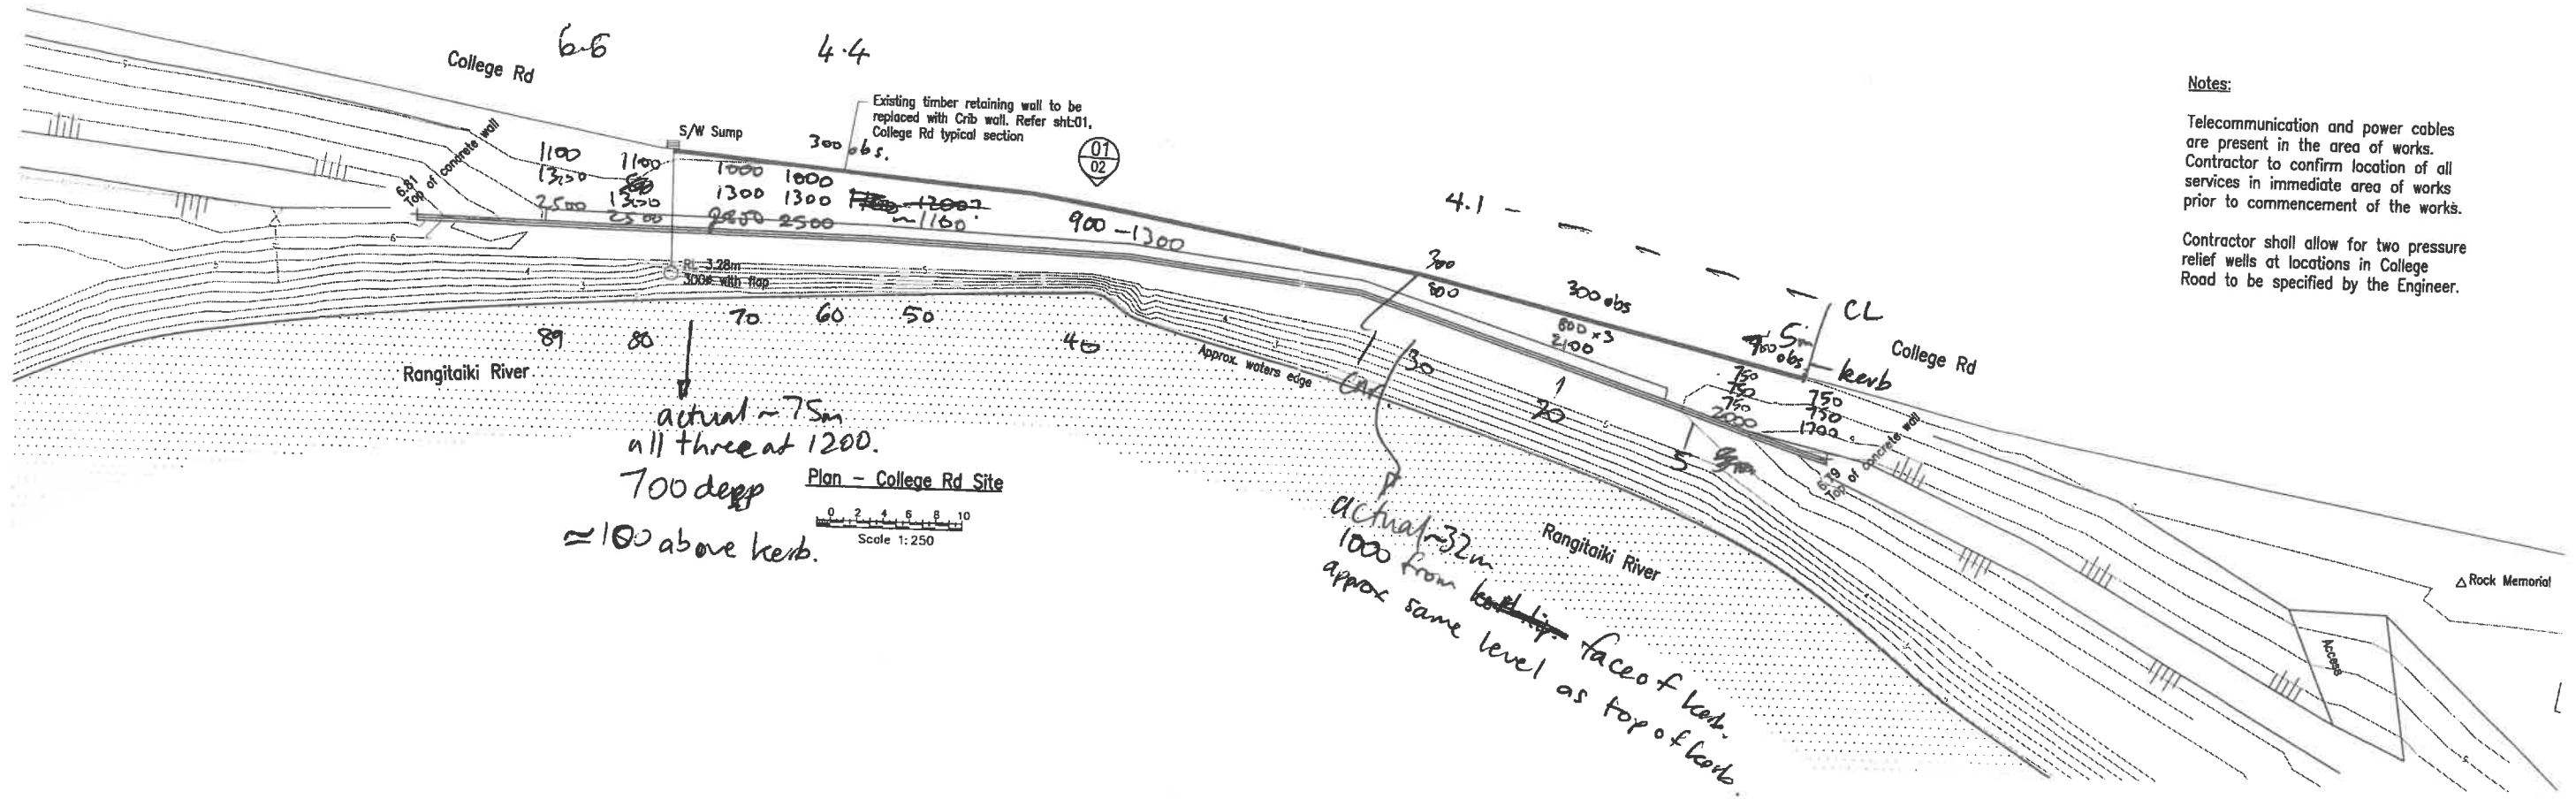


Notes:
 Telecommunication and power cables are present in the area of works. Contractor to confirm location of all services in immediate area of works prior to commencement of the works.
 Contractor shall allow for two pressure relief wells at locations in College Road to be specified by the Engineer.

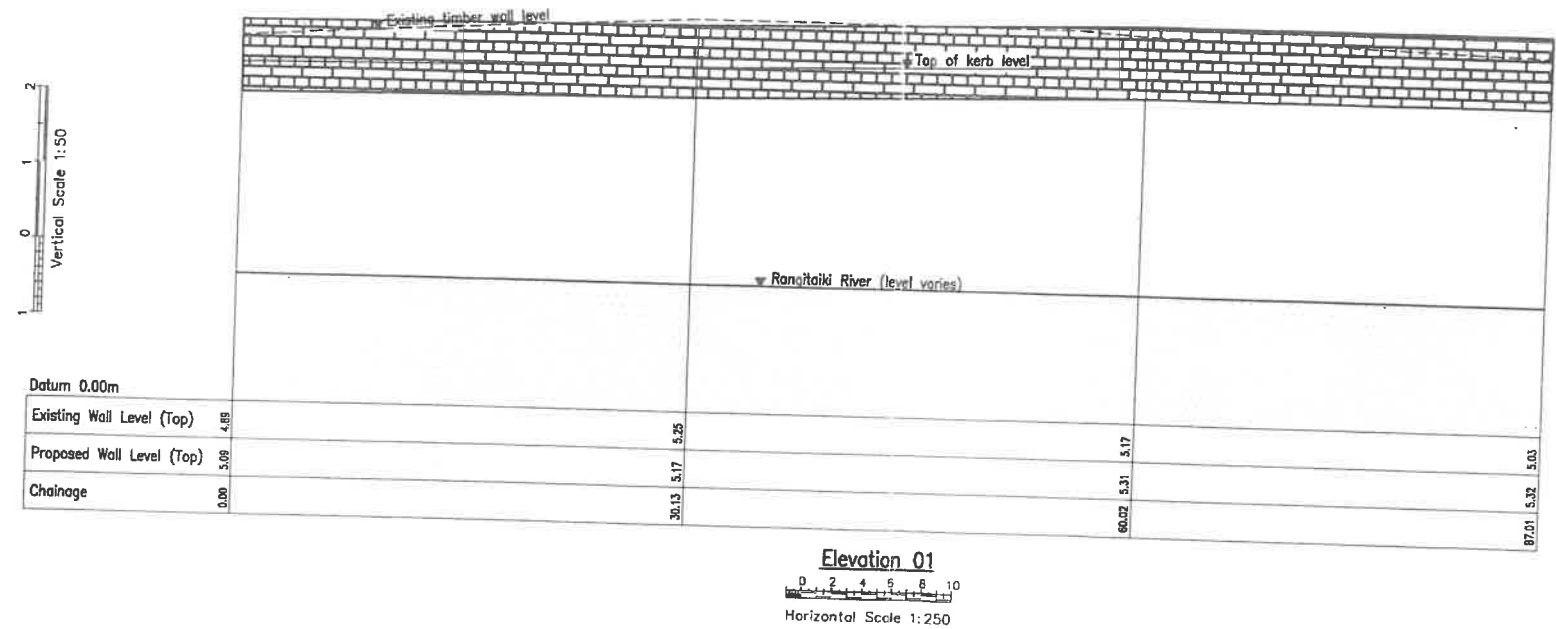

EBOP PLAN NO. R723 SHEET 2 OF 2

AMENDMENT	APP'D	DATE	BY	CHECKED	DATE
			DESIGN	D.DENNISON	12/99
			DRAWN	J.TREVARTHEN	12/99
			APPROVED	<i>[Signature]</i>	12/99

This drawing and its contents are the property of Opus International Consultants Limited. Any unauthorized employment or reproduction, in full or in part, is forbidden.

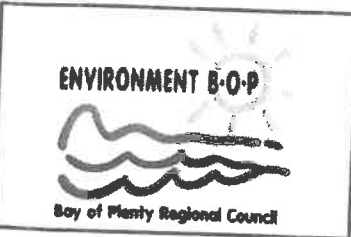

TITLE Bay Of Plenty Regional Council Anchor Products/College Rd, Edgcumbe Stopbank Drainage Improvements Layout Plan / Longitudinal Section					
STATUS	TENDER	FILE	289030.02		
SCALE	PLOT DATE	JOB	CODE	SHEET	REVISION
AS SHOWN (A1)	09Dec99-9:58am	10/1542/29	7204	02	RO